



CONCRETE TILED ROOF

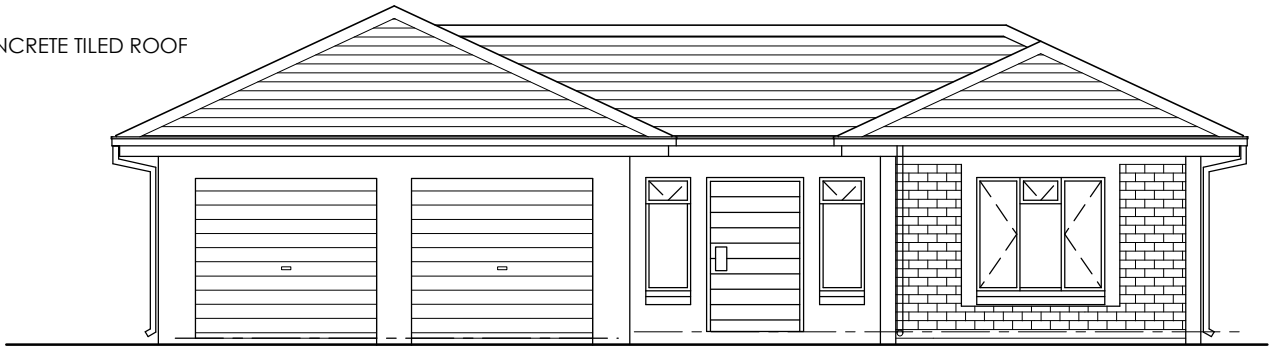

ELEVATION 1

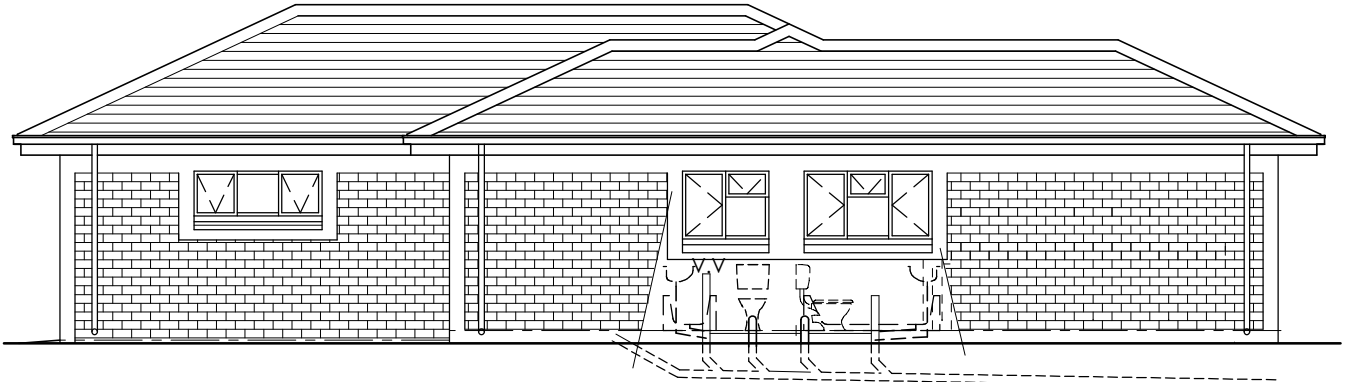


ELEVATION 2

DRAINAGE TO SUIT LOCAL REGULATIONS AND SITE CONDITIONS




ELEVATION 3

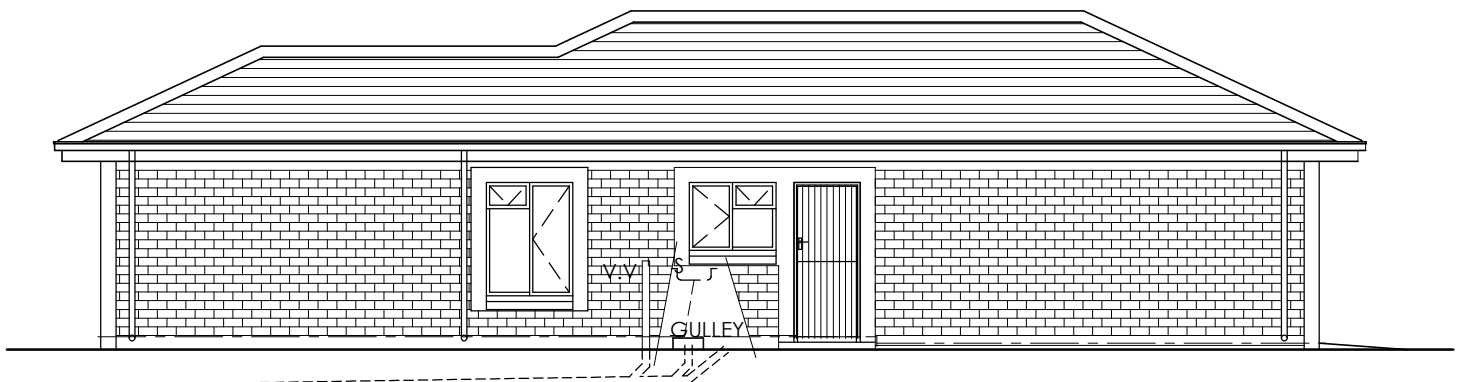

DRAINAGE TO SUIT LOCAL REGULATIONS AND SITE CONDITIONS

ELEVATION 4

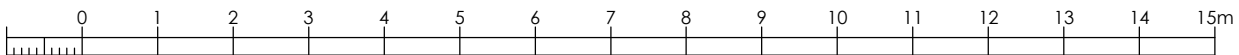

SEE ALSO :
RD96-06 & -08



www.hydraform.co.za

©HYDRAFORM 2008

HOUSE TYPE 1 (f) - LUXURY - SINGLE STOREY ELEVATIONS

DRAWING No
RD96-07

REVISION -